


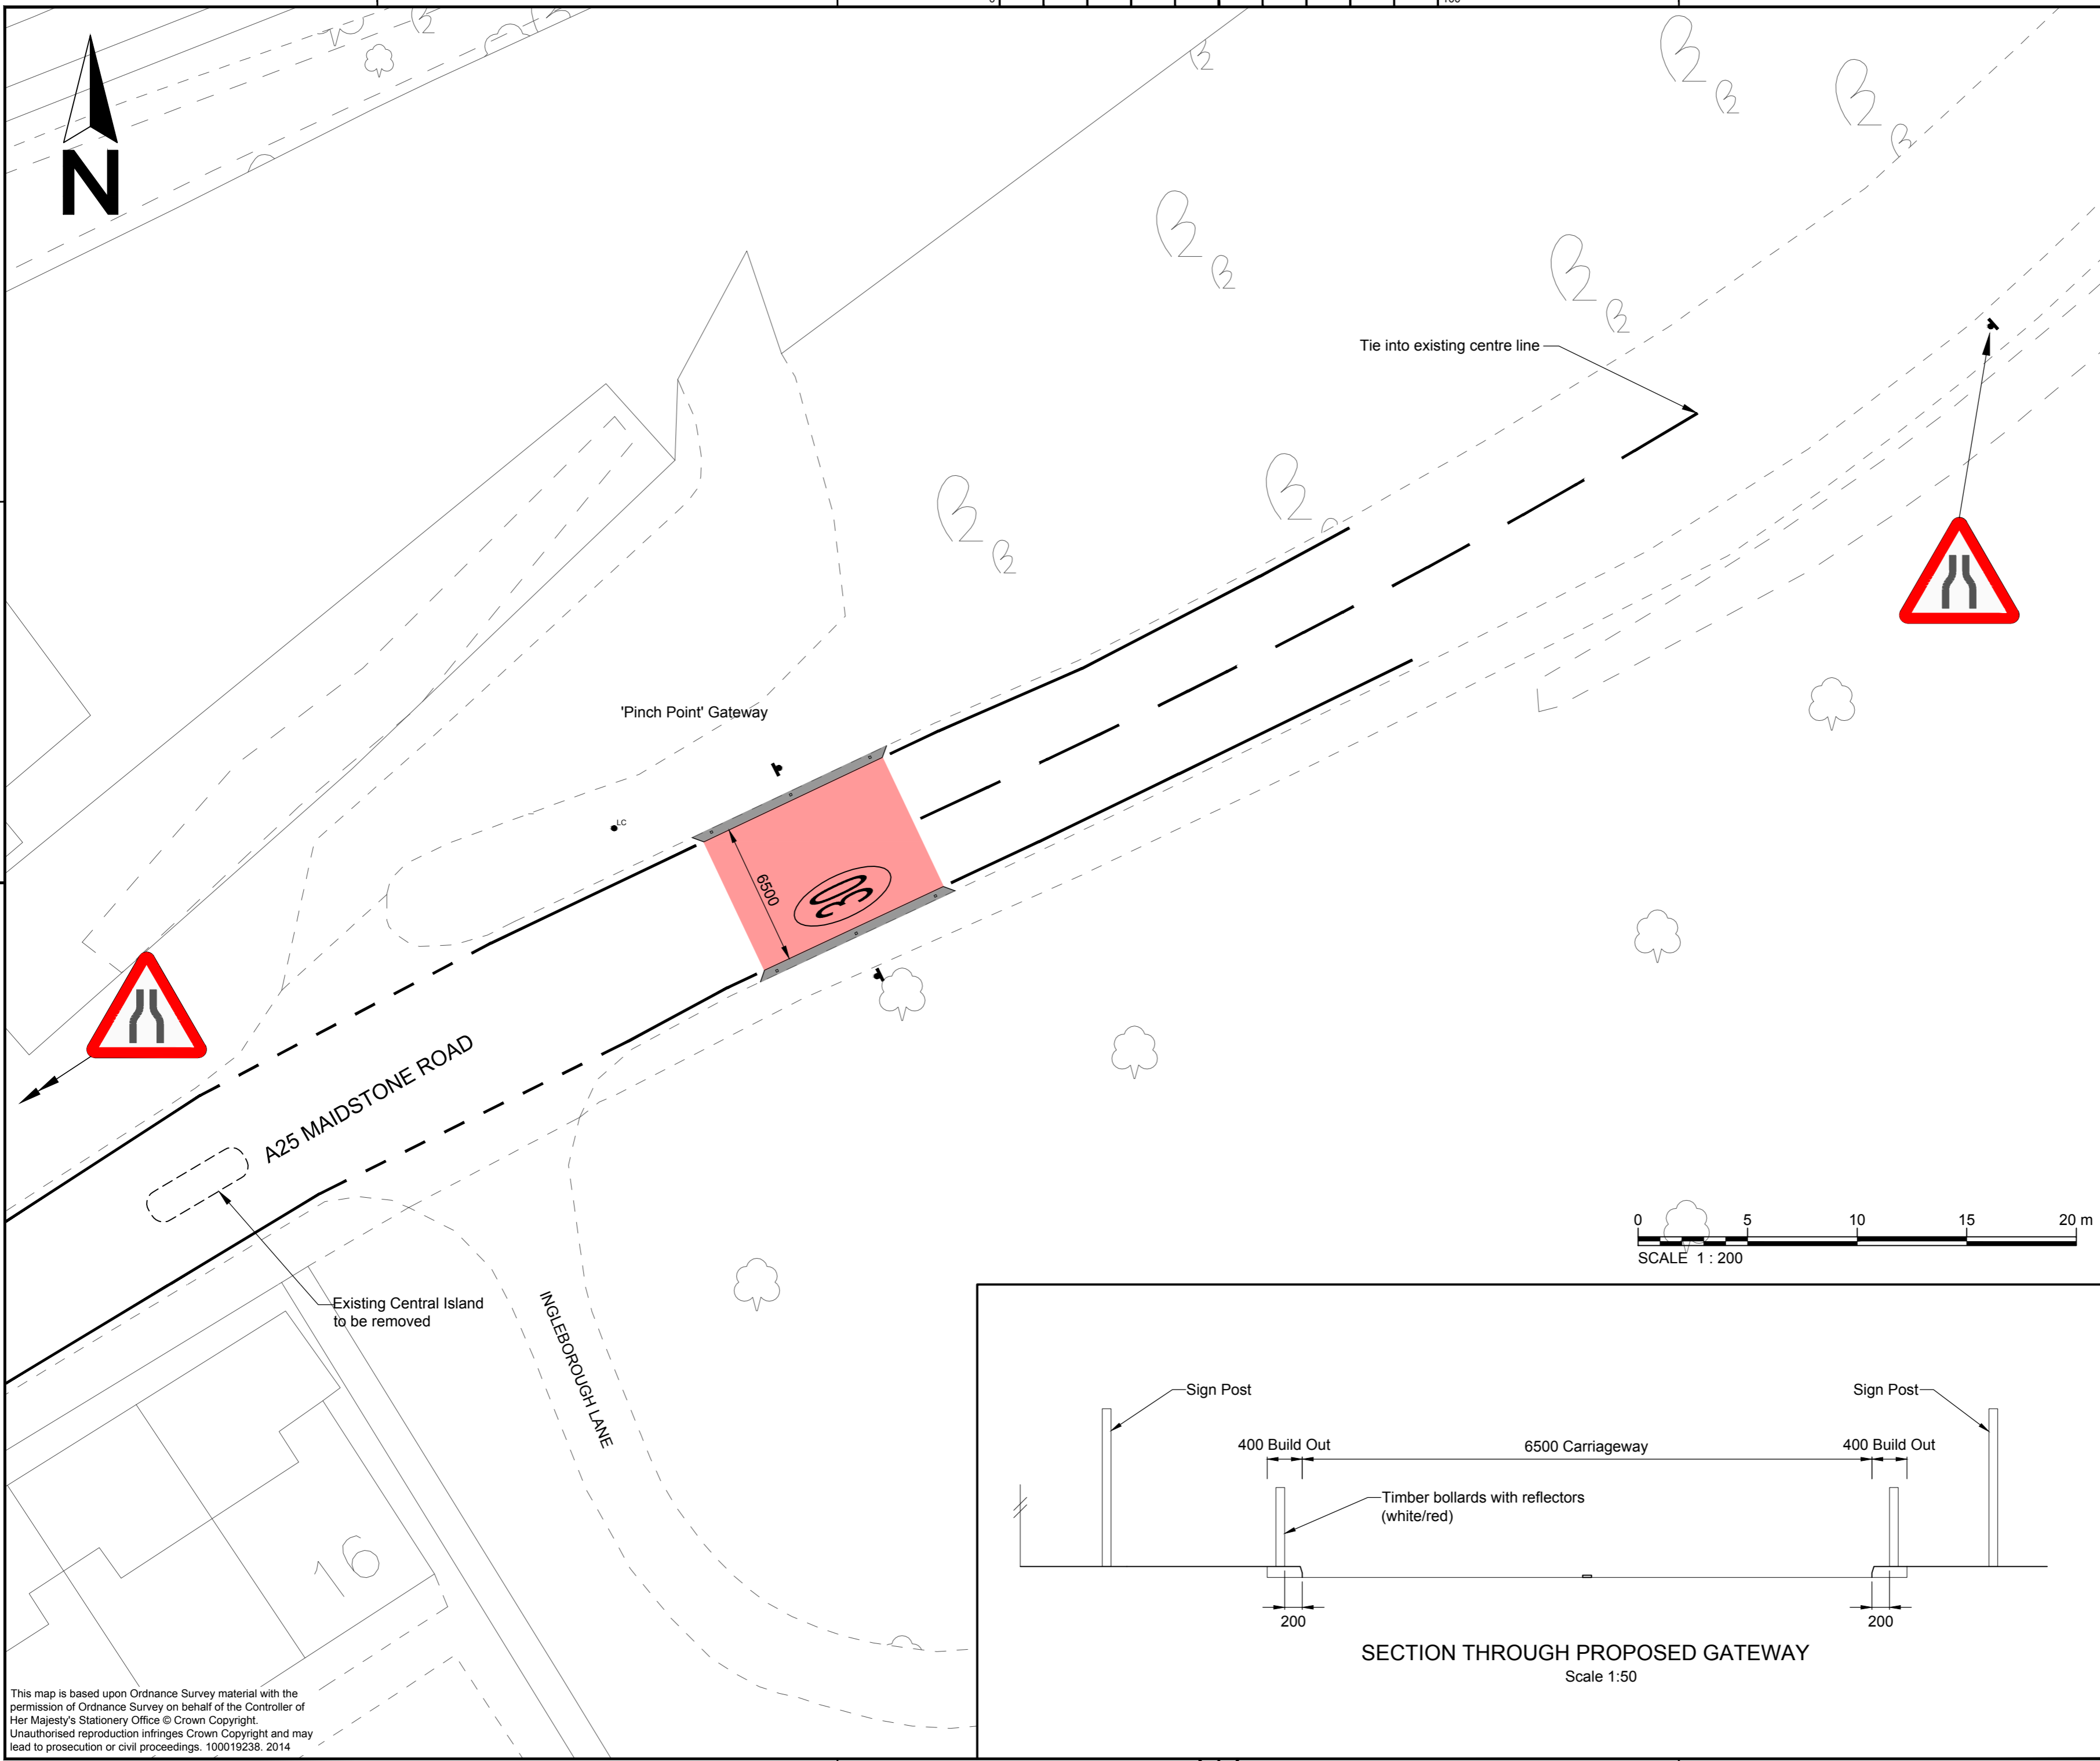

0 100



Rev	Revision details	Chkd	Appd	Date



Client
Borough Green
Traffic Management Options


Project Name
Borough Green
Traffic Management Options

Drawing Title
Proposed Gateway

Original Drg Size : A2 Dimensions : -
 Scale : As Shown Copyright © Amey

Drawing No
4300244/03

Rev
0

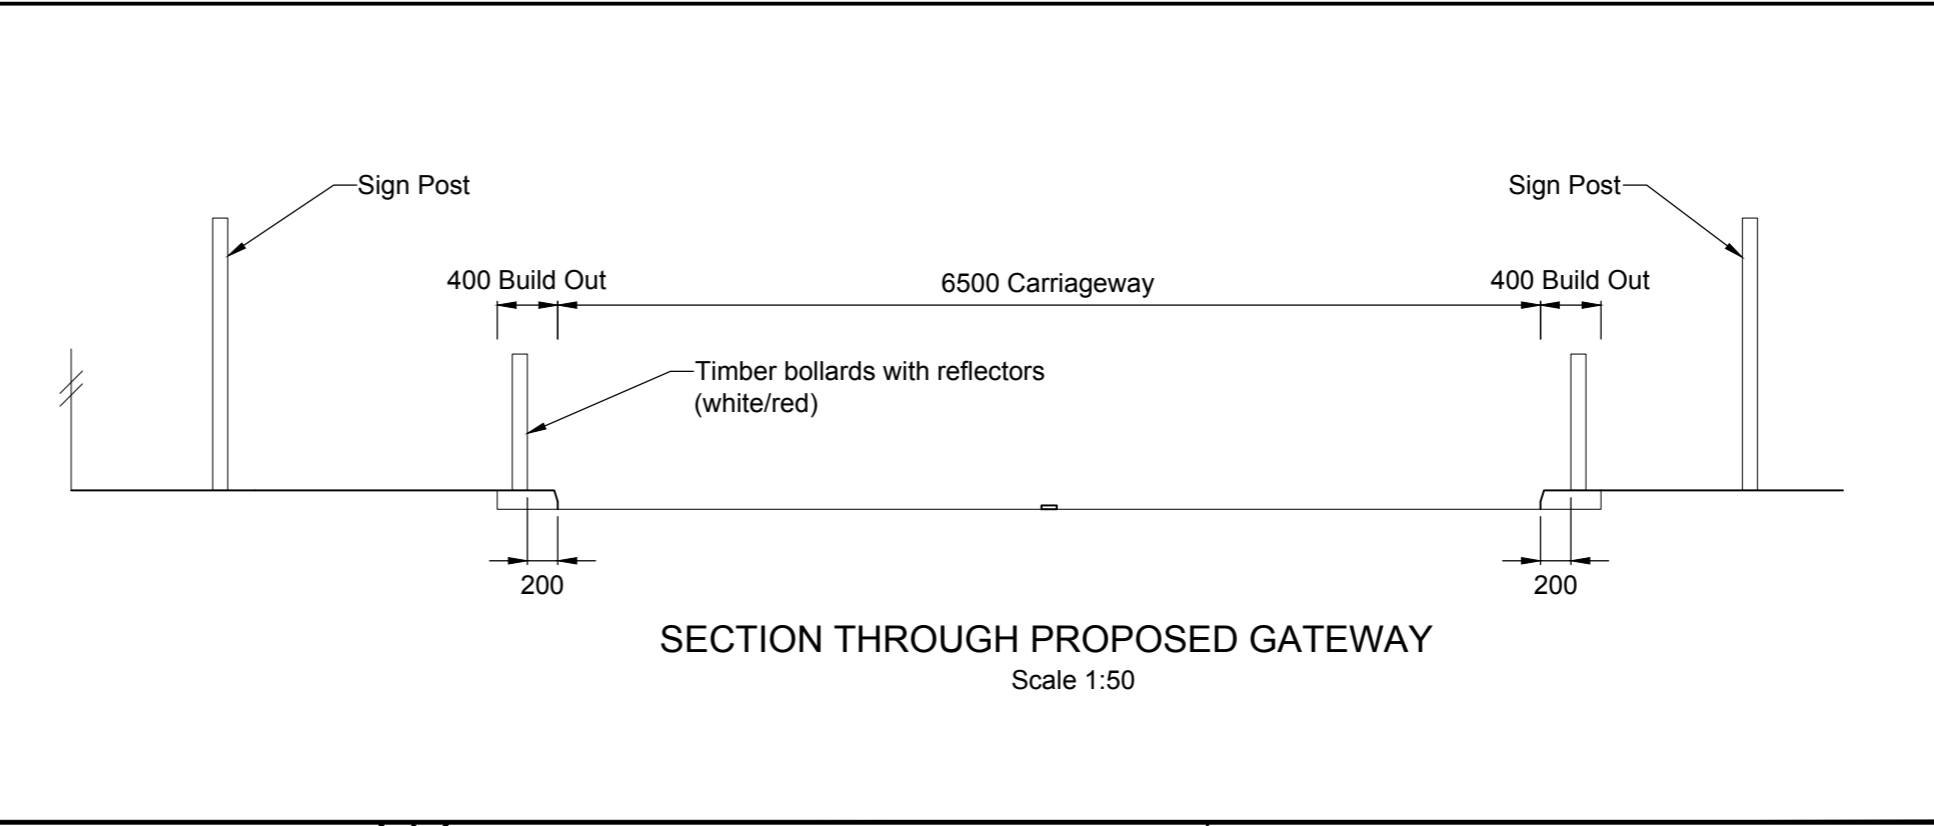

This map is based upon Ordnance Survey material with the permission of Ordnance Survey on behalf of the Controller of Her Majesty's Stationery Office © Crown Copyright. Unauthorised reproduction infringes Crown Copyright and may lead to prosecution or civil proceedings. 100019238. 2014
 File ref - p:\id - projects\c04300244 - borough green\102.dwg\101_working\000_non_contract\4300244-03.dwg